


CLICK IMAGE TO ENABLE 3D - REQUIRES FREE ADOBE READER 8.1 OR ABOVE

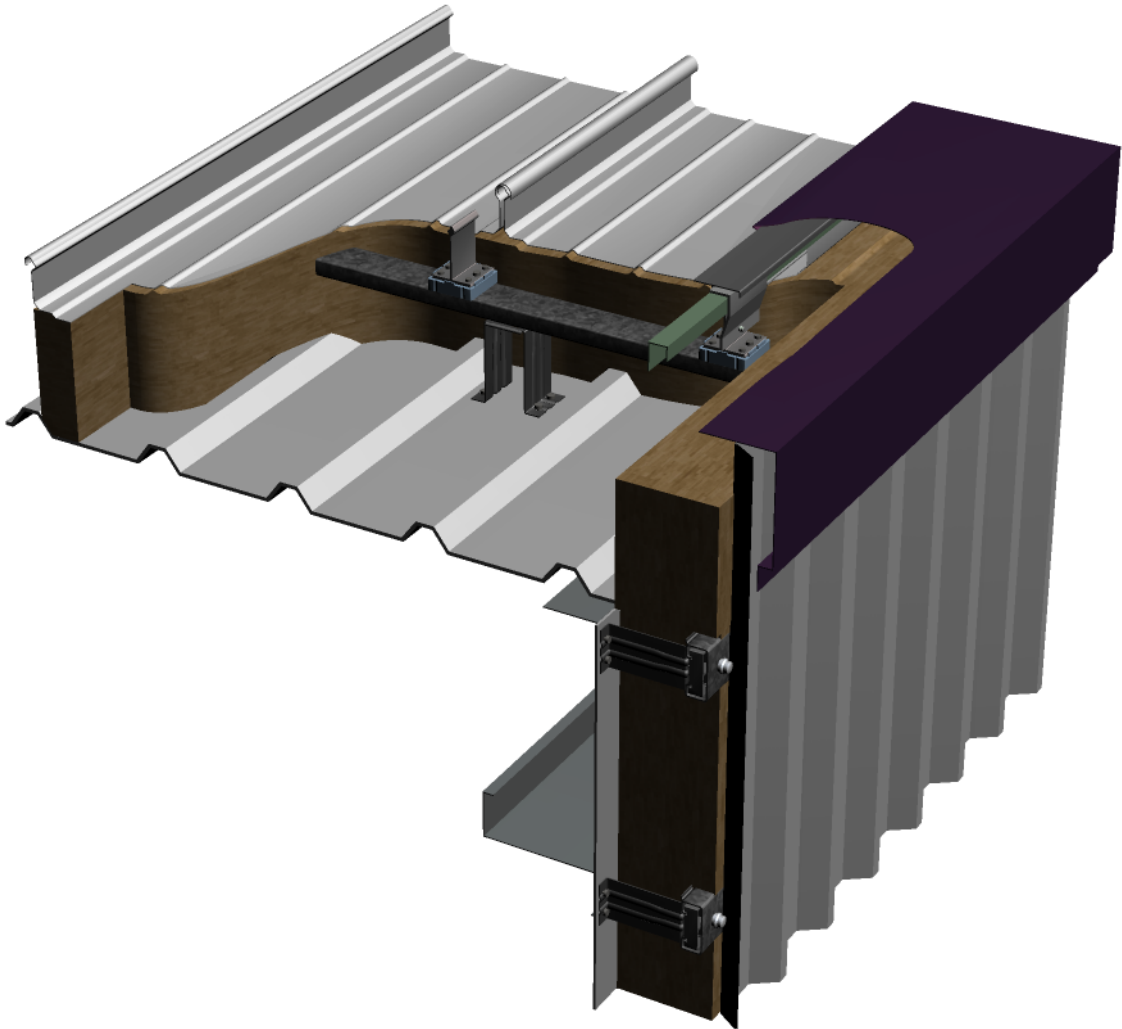

REV	DESCRIPTION	DATE	DRN BY: PCI
			CHKD: P CI
			DATE: Aug 05
			SCALE: NTS

EUROCLAD

This drawing is copyright to Euroclad Ltd, Cardiff CF3 2ER.
 Tel 02920 790722
 Fax 02920 770479

**EUROSEAM TYPICAL DETAILS:
 VERGE TO PROFILED SHEET WALL**

DRAWING No. ESN215

REV.